


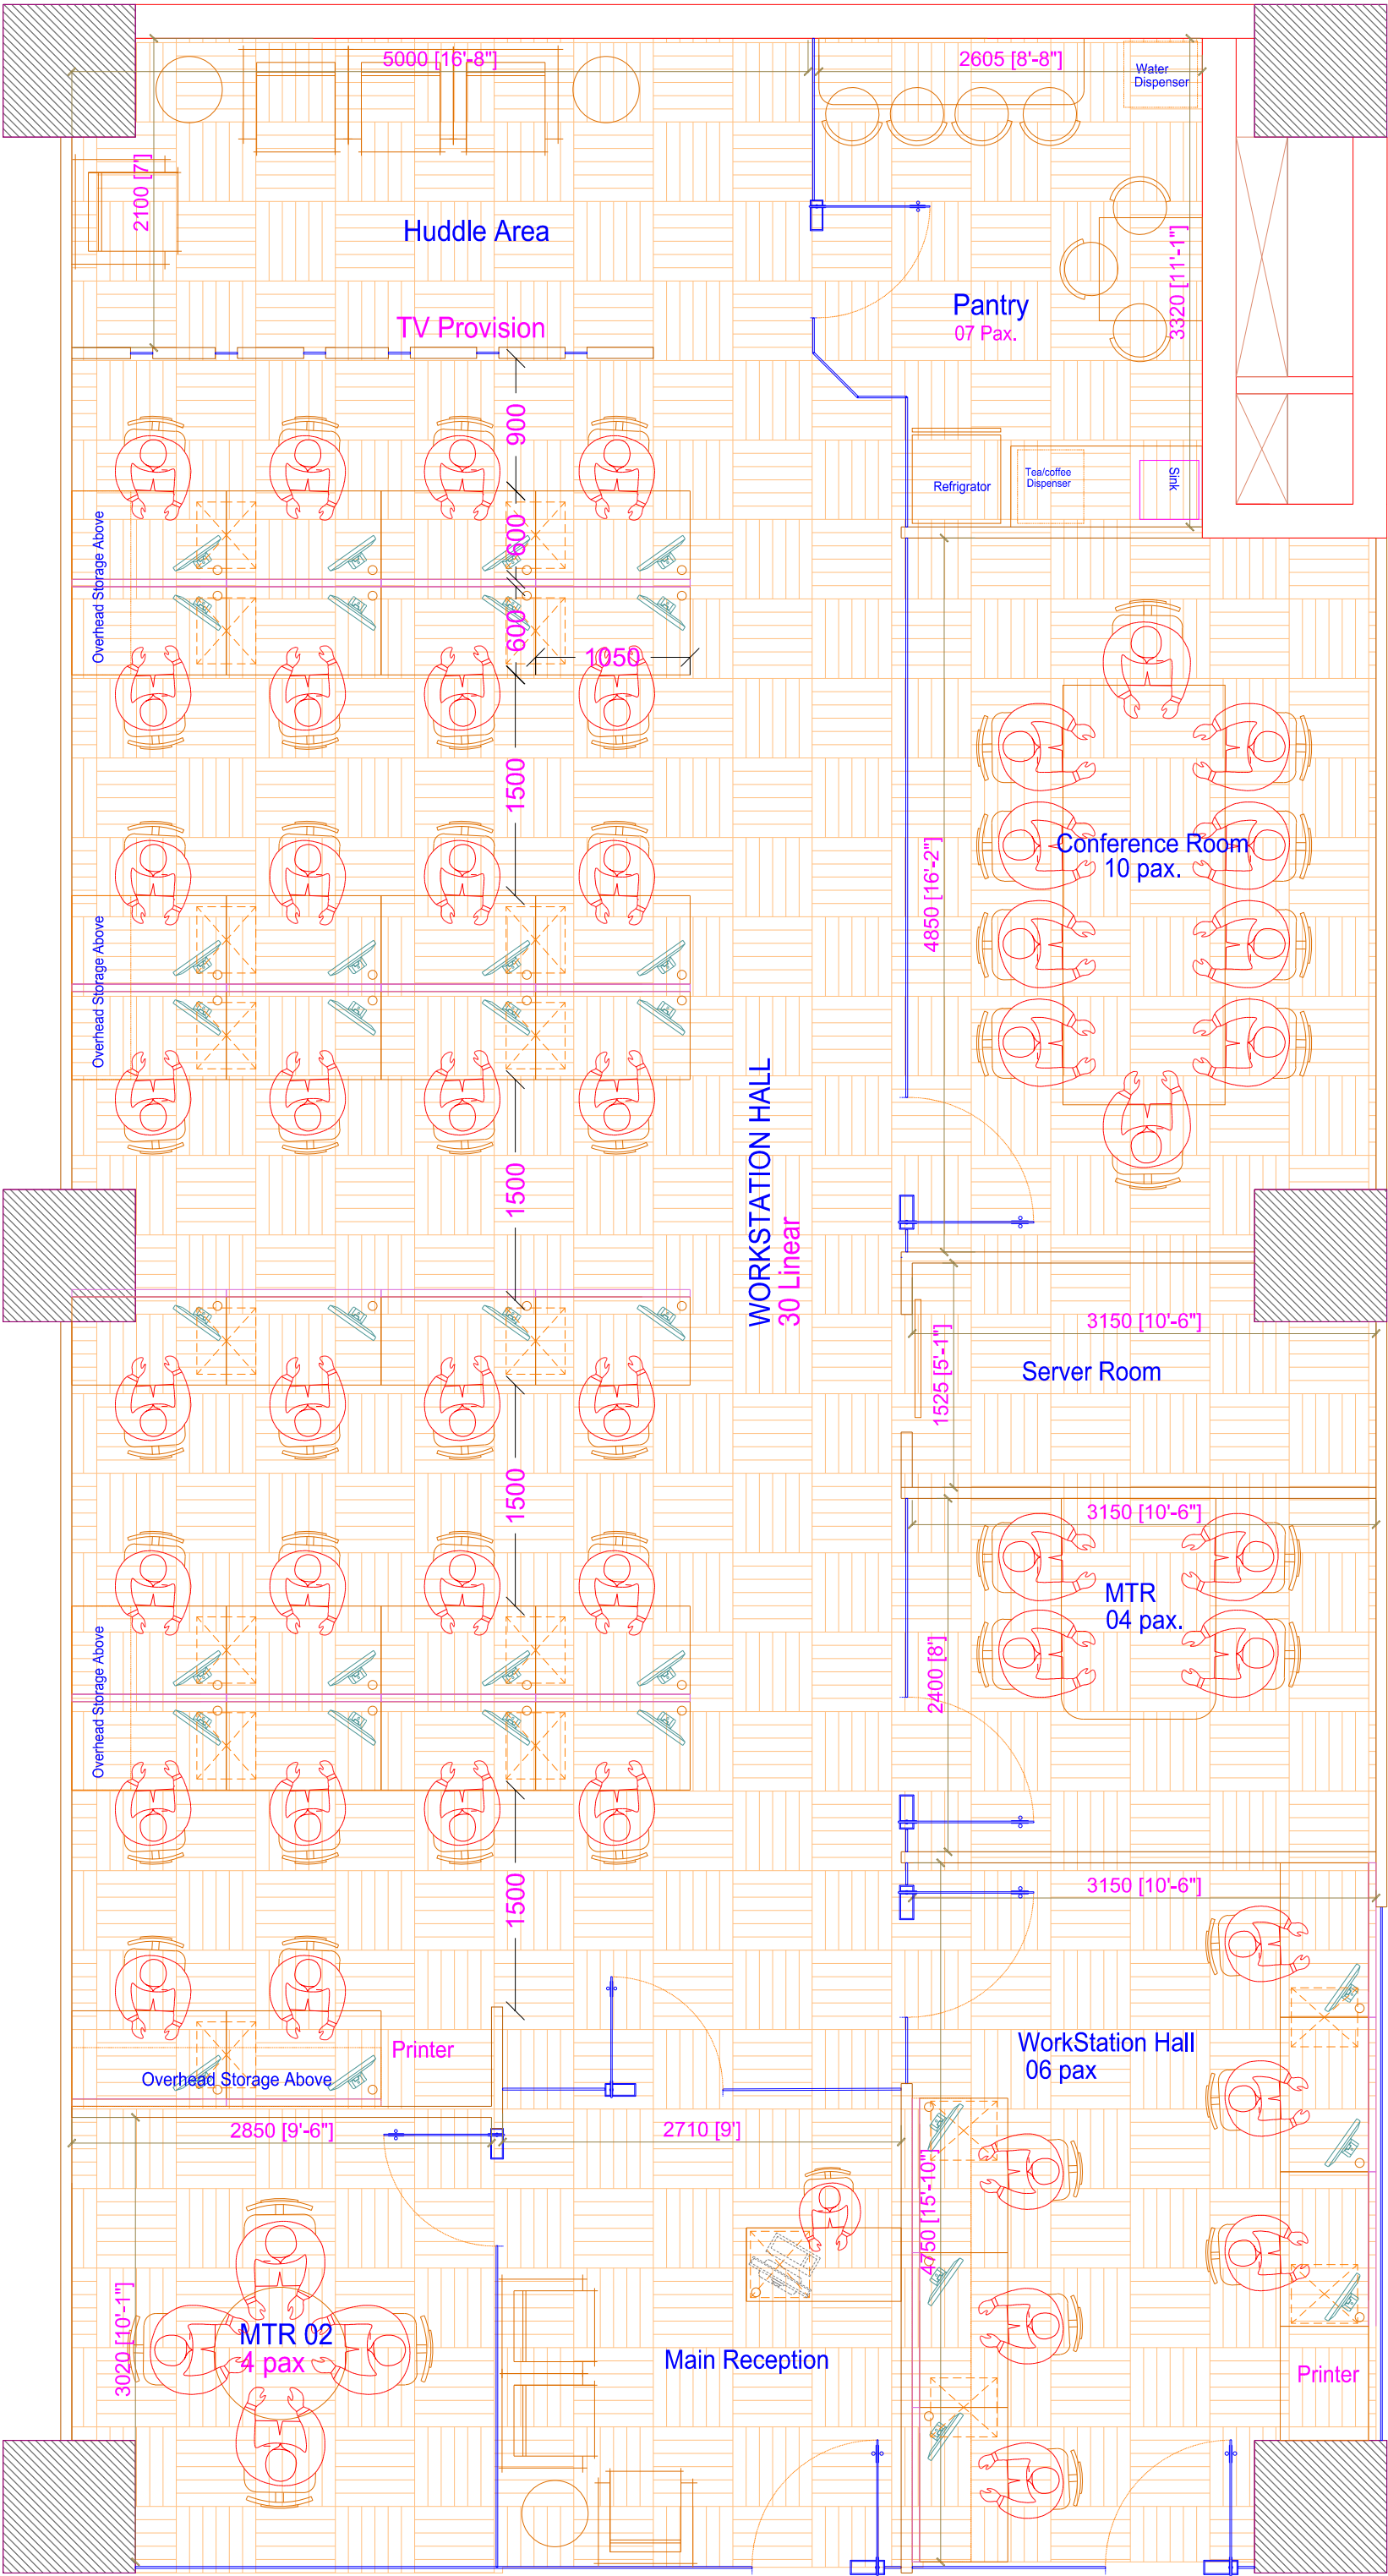

GENERAL NOTES 1. ALL DIMENSIONS TO BE READ AND NOT MEASURED. 2. ALL DIMENSIONS INDICATED ARE IN MILLIMETER UNLESS MENTIONED OTHERWISE. 3. ANY DISCREPANCY SHALL BE IMMEDIATELY BROUGHT IN ARCHITECT'S NOTICE BEFORE EXECUTING THE SPECIFIC TASK. 4. ALL DIMENSIONS ARE FROM EXPOSED MASONRY FACES UNLESS OTHERWISE SPECIFIED. 5. ANY QUERIES WHATSOEVER MUST BE CLEARED FROM THE ARCHITECT BEFORE EXECUTION OF ANY SCHEDULED TASK. 6. ALL SERVICES DRAWINGS SHALL BE READ IN CONJUNCTION WITH THIS DRAWING TO CABLE TRAYS, CONDUITS ETC. IN STRUCTURE AND OTHER DETAILS AND ANY DISCREPANCY WHATSOEVER SHALL BE IMMEDIATELY BROUGHT IN NOTICE OF THE ARCHITECT BEFORE THE EXECUTION OF PARTICULAR TASK.		ARCHITECTS : rsqr ARCHITECTS 105, PLOT NO. G4, SEC. 210, FARIDABAD ARCHITECTURE * INTERIOR DESIGN +91991191913297		PROJECT : OFFICE INTERIORS FOR IRIS TECH PARK EIGHTH FLOOR , SOHNA ROAD , GURUGRAM		TITLE UNIT NO. - 802 - 802A DESIGN LAYOUT		DEALT: VARSHA CHECKED: NEERAJ SCALE: N.T.S DRG NO. 08/TR SP/01 DATE: 22nd January 2018	
---	--	--	--	---	--	--	--	---	--